



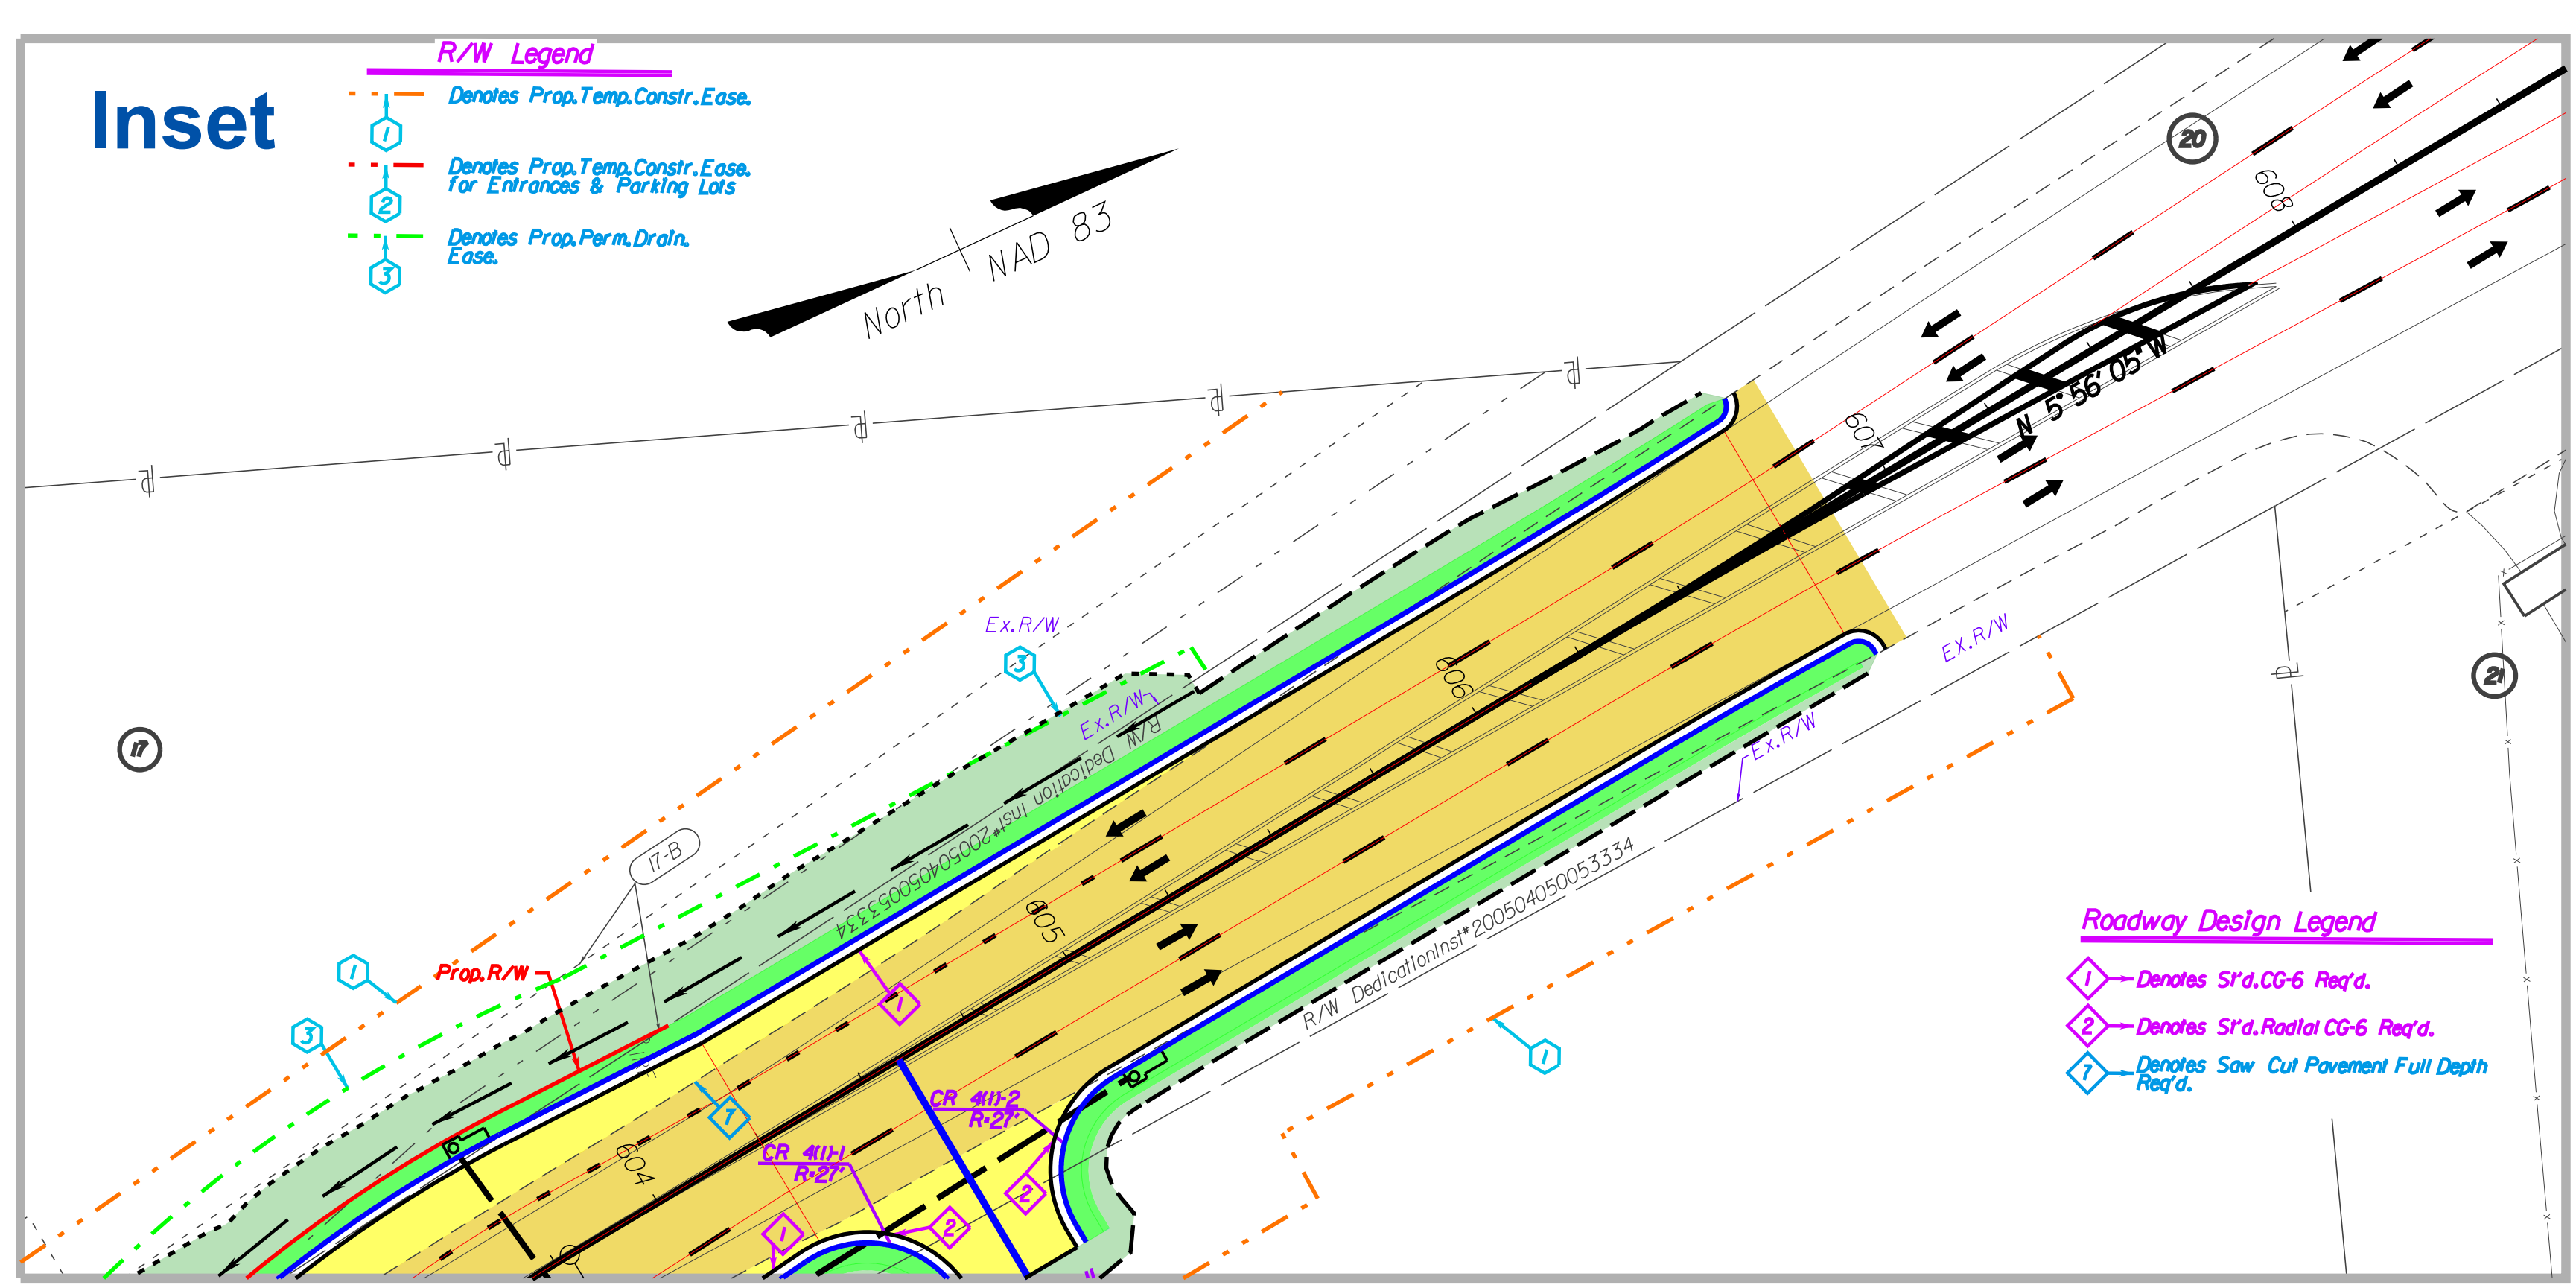


# VDOT Project: 6234-076-266, RW201, C501

## Prince William Parkway Interchange at Realigned Balls Ford Road

July 14, 2020

 

**Design Public Hearing**

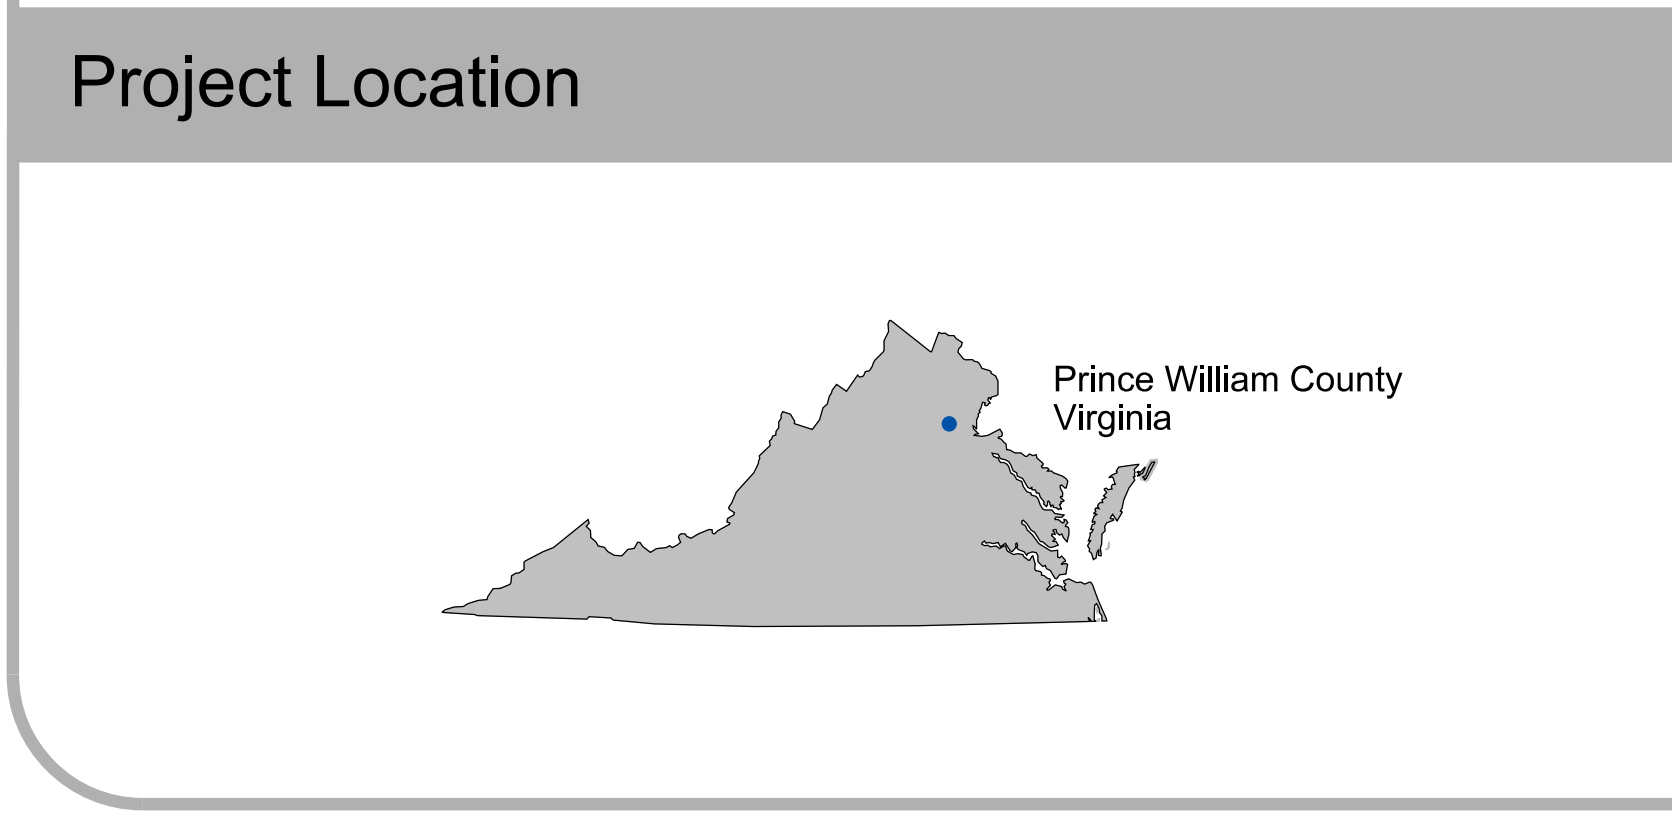

Legend		Legend		Legend	
	DENOTES ROADWAY MILL & OVERLAY		DENOTES 10' SHARED USE PATH		DENOTES ENTRANCE TIE IN
	DENOTES ROADWAY FULL DEPTH PAVEMENT		DENOTES ADA RAMP		DENOTES RAISED GRASS MEDIAN
	DENOTES 5' CONCRETE SIDEWALK		DENOTES CONCRETE ENTRANCE		DENOTES RAISED CONC. MEDIAN
			DENOTES LIMITS OF ROADWAY CUT OR FILL		DENOTES TIE SLOPES
			DENOTES STORM WATER MANAGEMENT FACILITIES		DENOTES NEW SIGNAL
					DENOTES EXISTING SIGNAL MODIFICATION
					DENOTES FUTURE CONSTRUCTION

Design-Build Team

**LANE**

**RDA**  
Rinker Design Associates, P.C.

**WSP**