





Public Information Meeting - March 17, 2022


Route 1/Fraley Boulevard Widening (Rte. 234 to Bradys Hill)

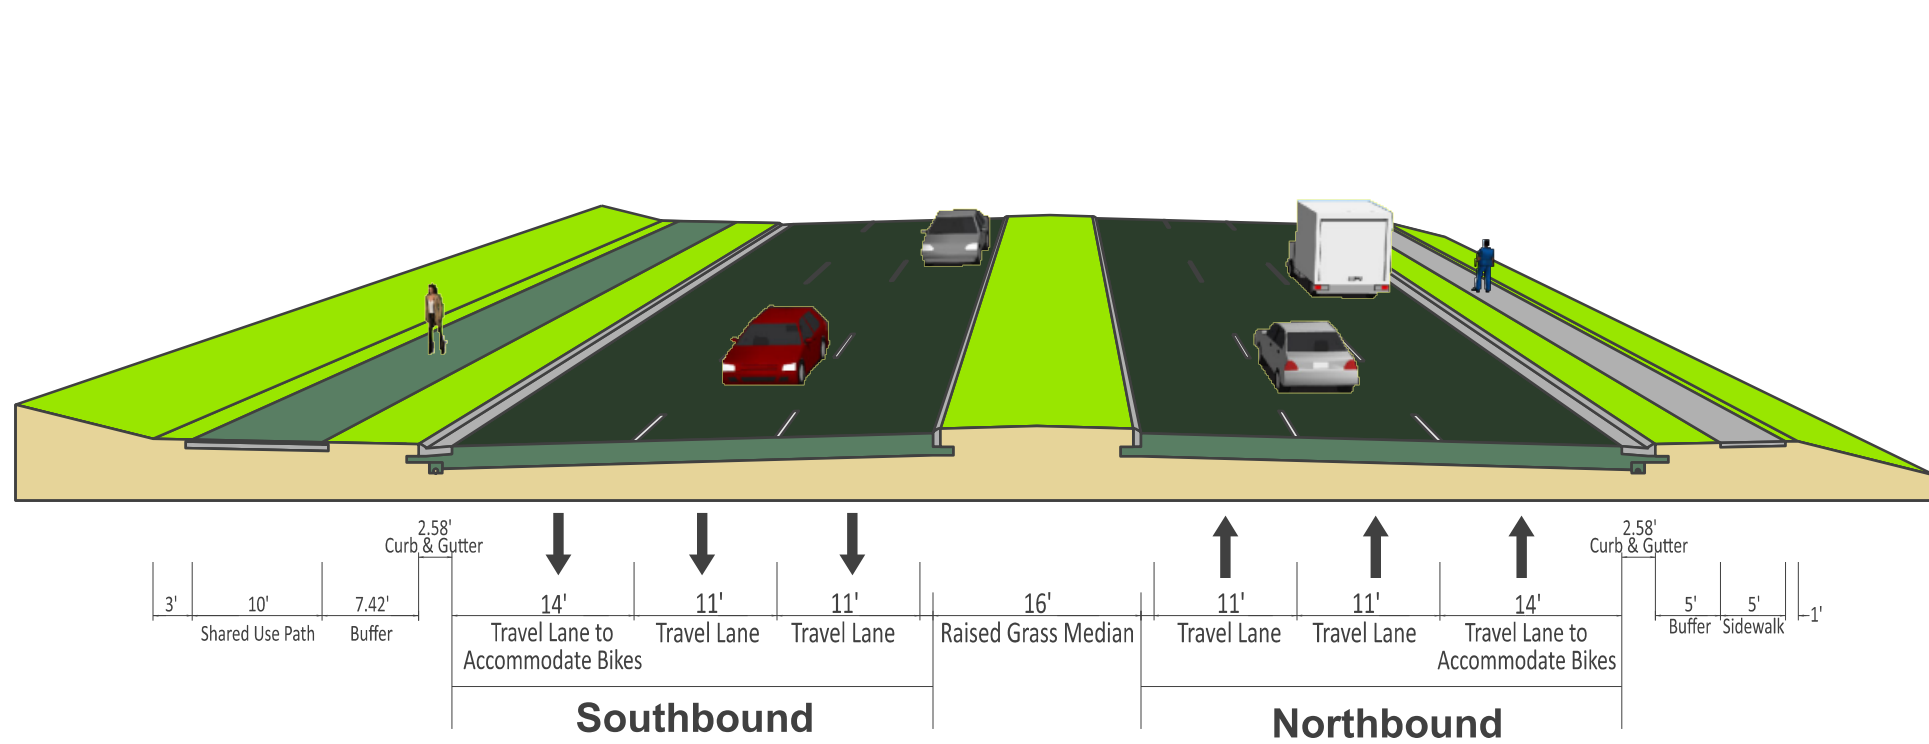


Typical Section
Route 1/Fraley Boulevard

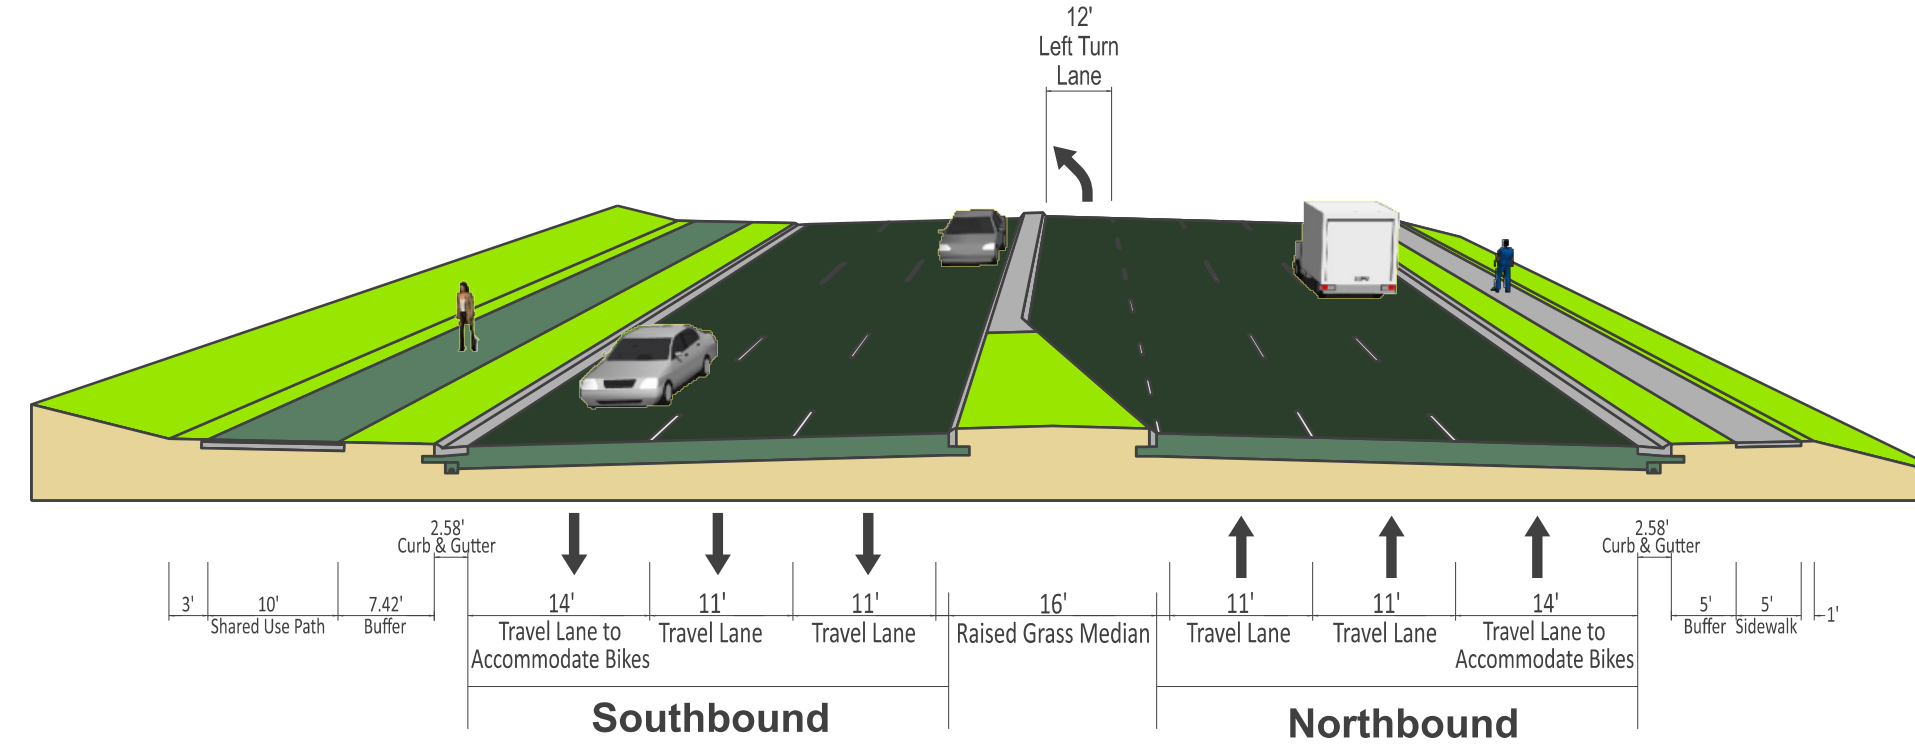


Typical Section - Northbound Median Left Turn
Route 1/Fraley Boulevard

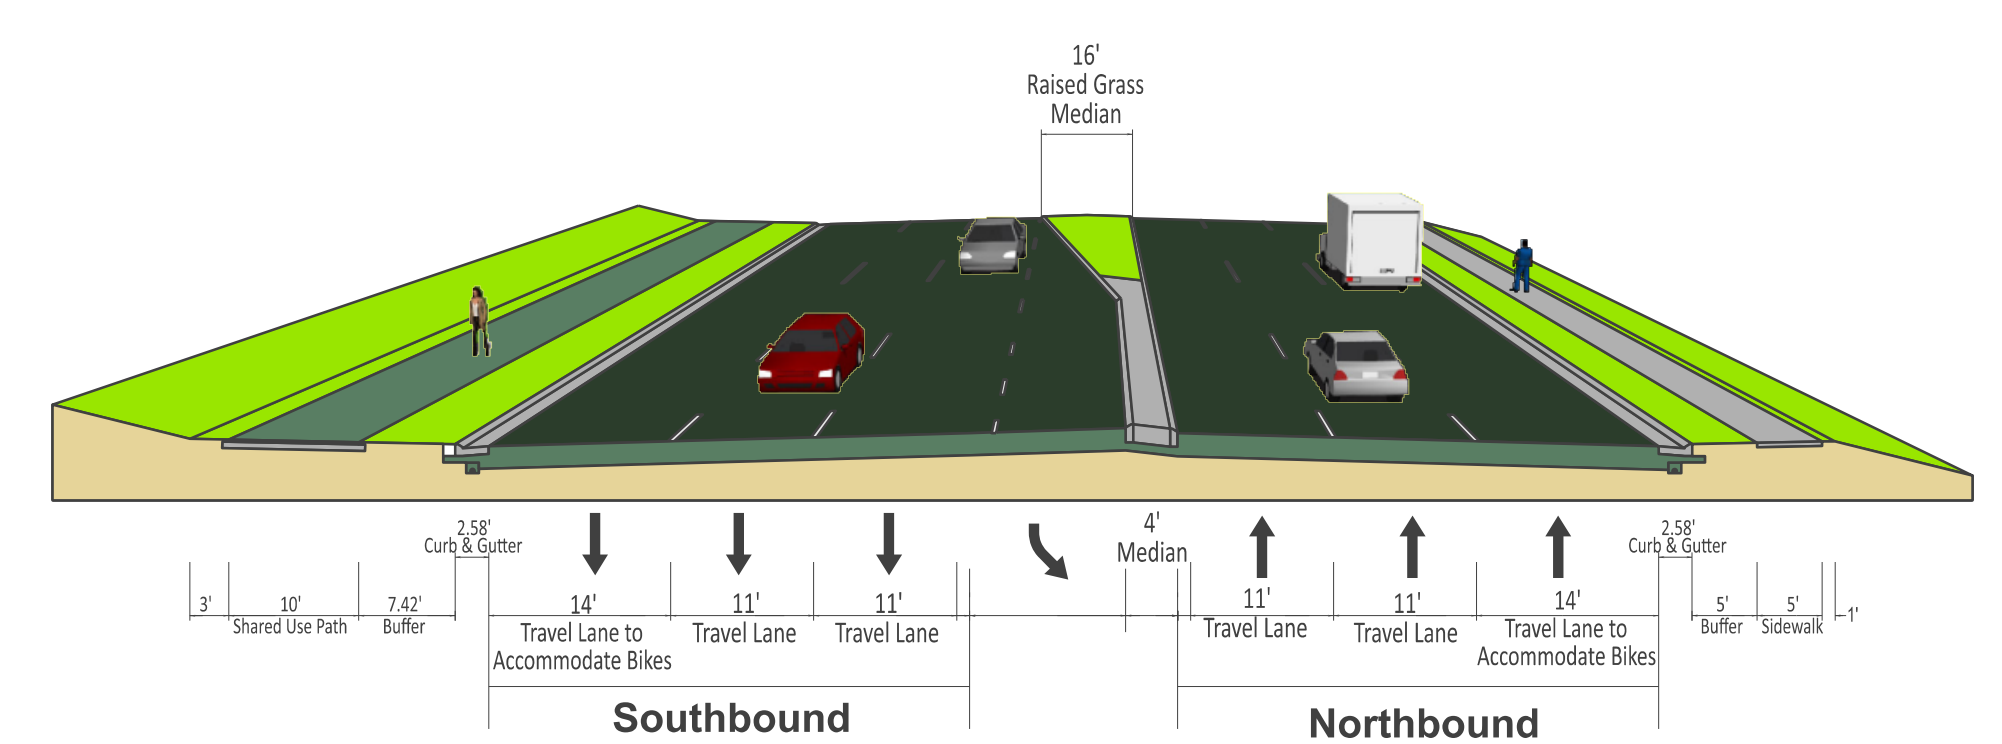


Typical Section - Southbound Median Left Turn
Route 1/Fraley Boulevard

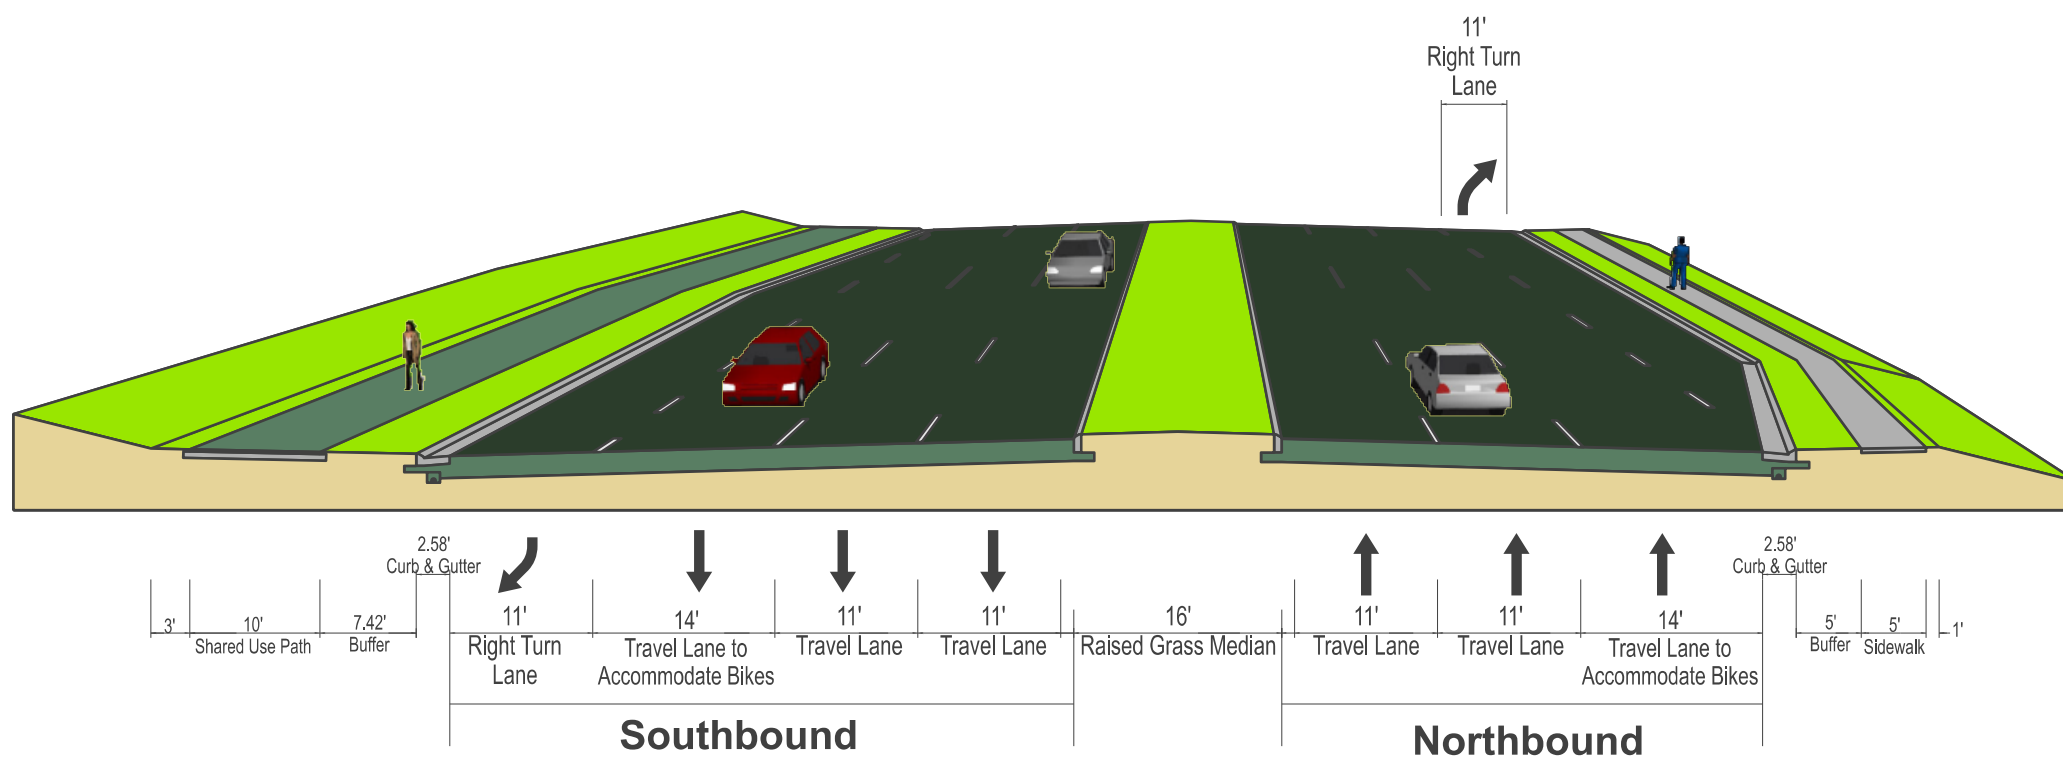


Typical Section - Northbound and Southbound
Right Turn Lanes
Route 1/Fraley Boulevard

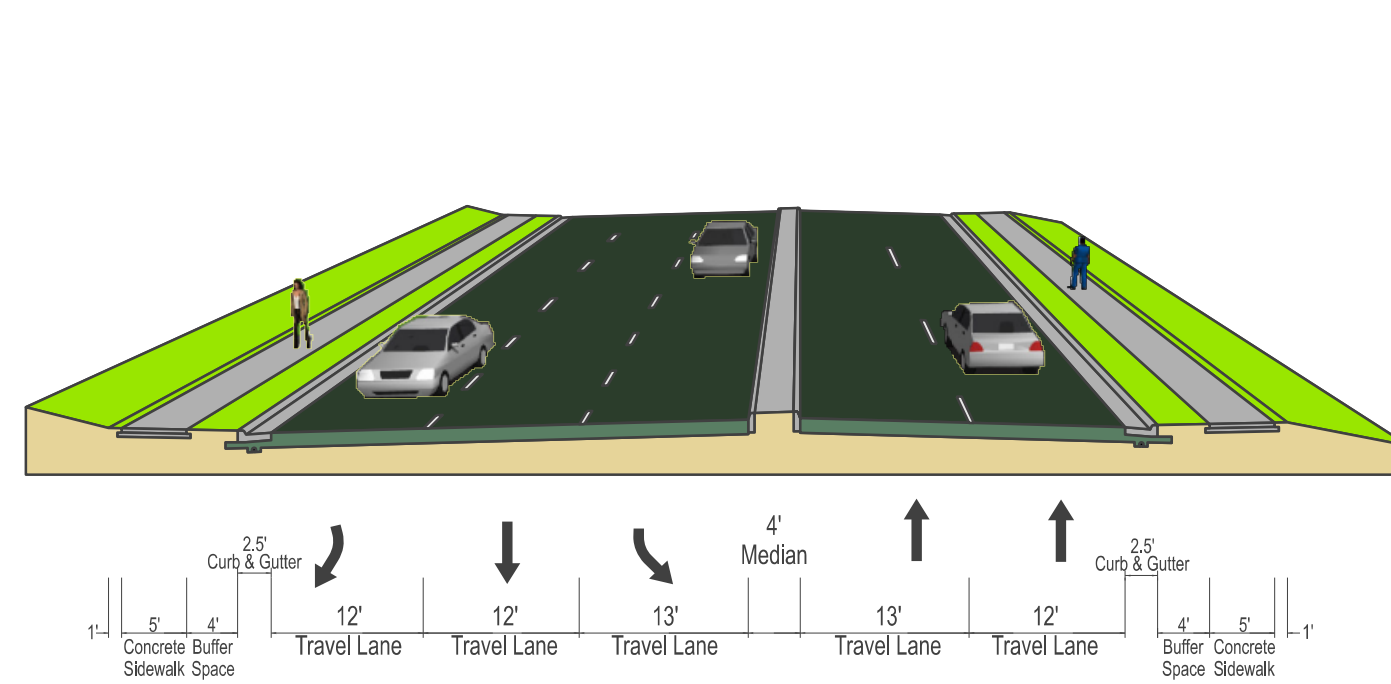

Typical Section
Graham Park Road (East of Route 1)

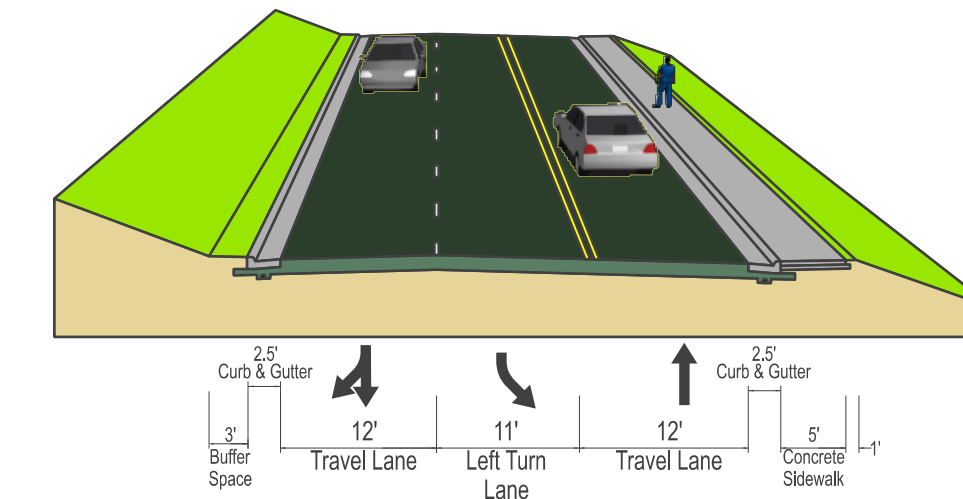

Typical Section
Graham Park Road (West of Route 1)

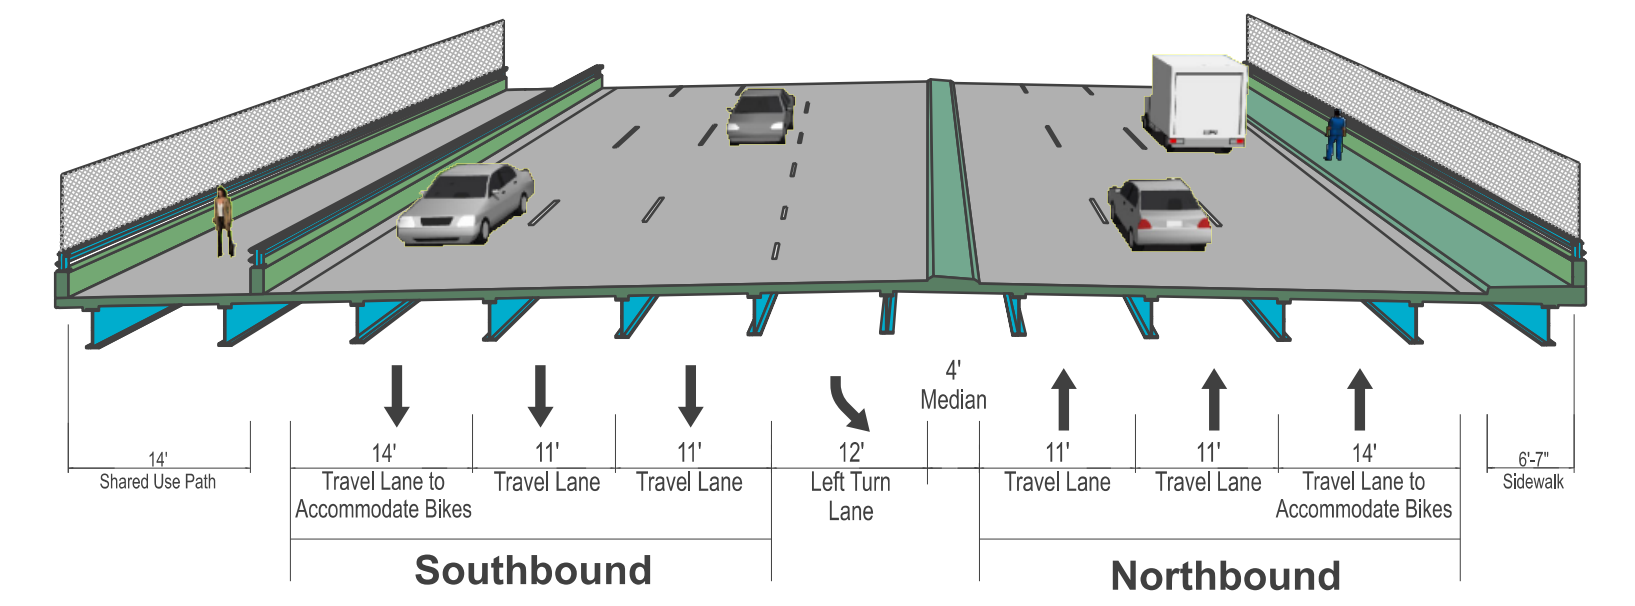

Bridge over Quantico Creek

Project Location



Town of Dumfries
Prince William County

Contact Information

Hoainam Nguyen, P.E., PTOE
Project Manager
Prince William County Department of Transportation
5 County Complex Court, Suite 290
Prince William County, Va 22192
Comments may also be sent to:
hnguyen@pwgov.org

Project Information

Route 1/Fraley Boulevard Widening (Rte. 234 to Bradys Hill)
Prince William County/Town of Dumfries, Virginia
State Project Number 0001-212-249
UPC 119481
Federal Project Number STP-5A01(228)

These plans are unfinished and unapproved and are not to be used for any type of construction or the acquisition of right of way. Additional easements for utility relocations may be required beyond the proposed right-of-way shown on these plans.